
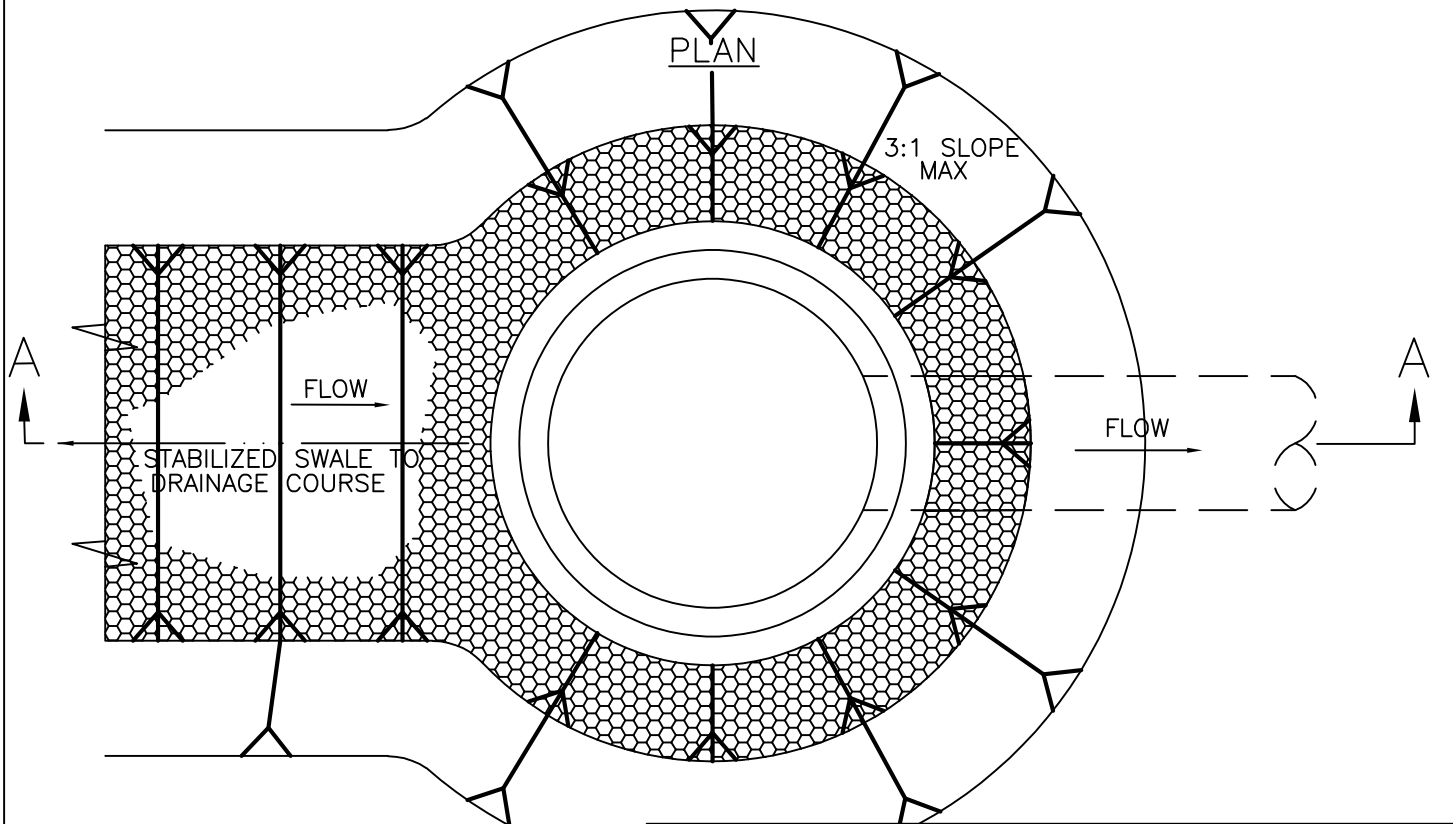


ELEVATION A-A

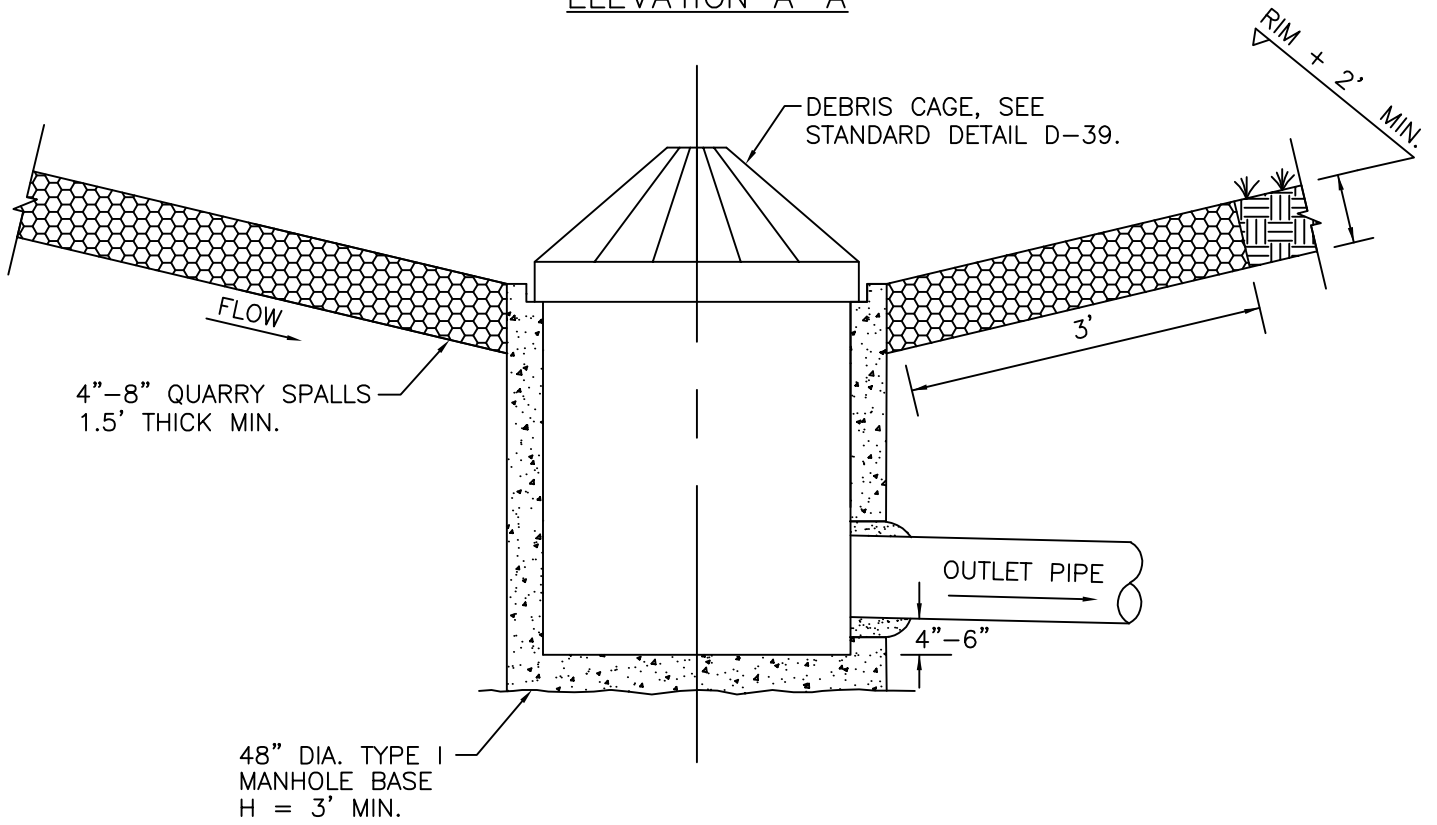

City of
Bellevue

STORM AND SURFACE
WATER UTILITY

TITLE

BIRD CAGE TRASH
RACK STRUCTURE